


Station Rosbach

lang 334,0 m

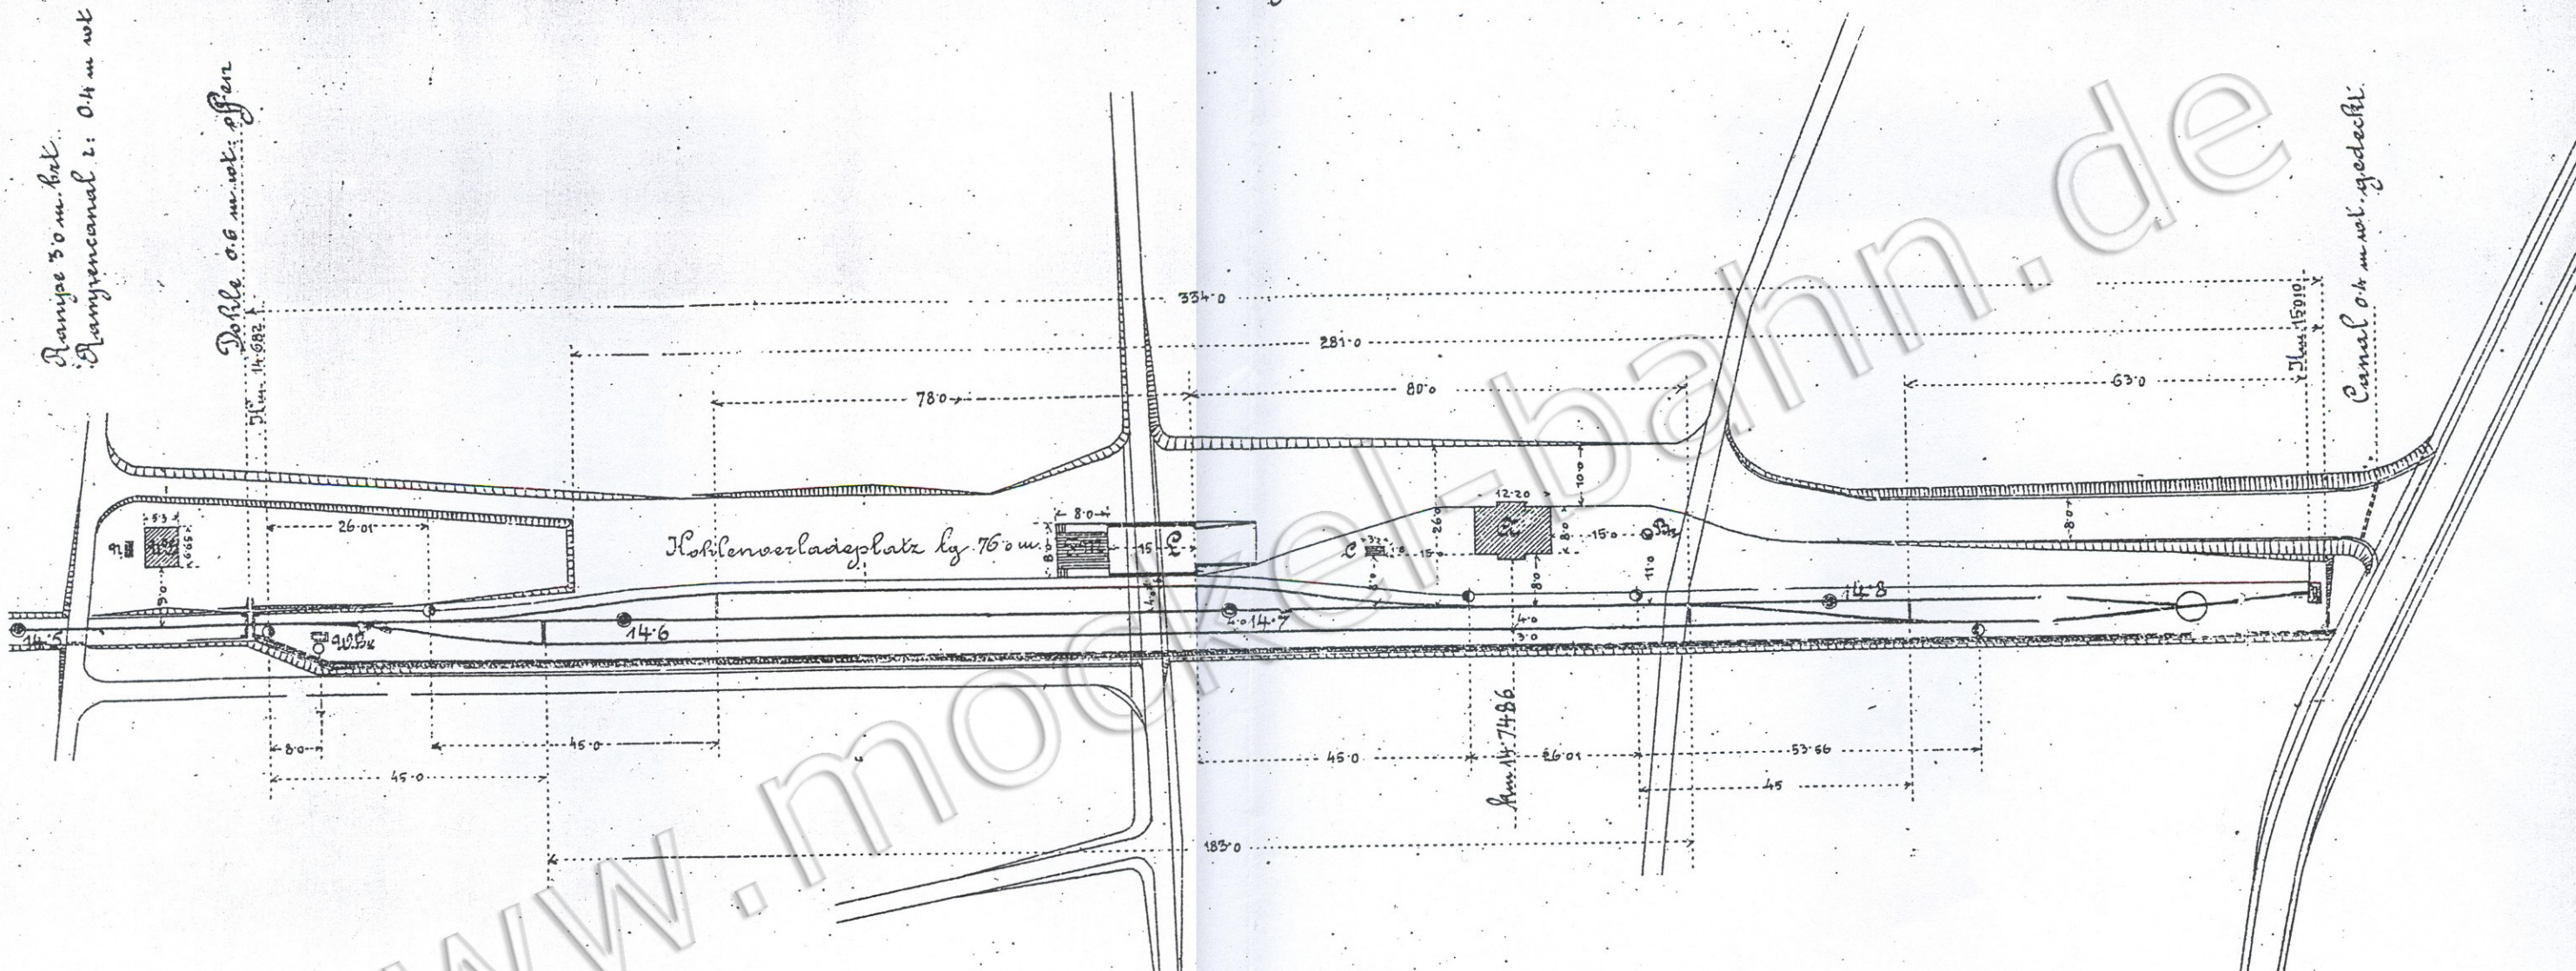

Ramp 3,0 m. h. br.
Rampkanal 2: 0,4 m w. h.
Dohle 0,6 m w. h. h. Pen
Kl. 14.982

Kohlenverladeplatz lg. 76,0 m.

Canal 0,4 m w. h. gedeckelt.

Dr. Brunnen
F.M. Frachtenmagazin
L. Laderampe
W.Br. Wasserstations-Brunnen.

